

# SIGNAL MILL


205 Manufacturers Road  
Chattanooga | TN | 37405



Leasing Contact: Dana Newby | 404-846-4033 | [dnewby@cororealty.com](mailto:dnewby@cororealty.com)

# SIGNAL MILL


## SITE PLAN

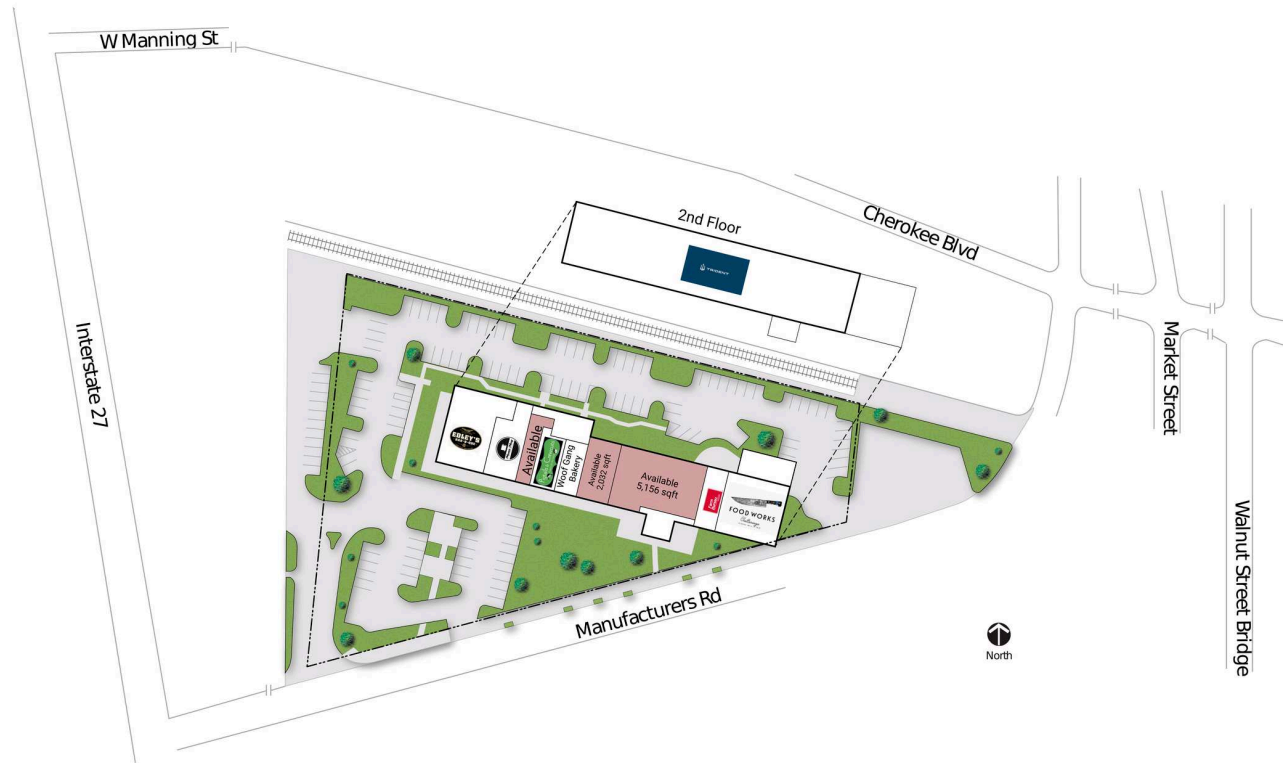

100	Food Works	9,290 SF	107	Pigtails & Crewcuts	1,400 SF
101	Farm Bureau	1,441 SF	108	Available	1,266 SF
103	Available	5,156 SF	109	Mean Mug Coffeehouse	2,284 SF
105	Available	2,032 SF	110	Edley's BBQ	3,862 SF
106	Woof Gang Bakery	1,365 SF	200	Trident Transportation	16,668 SF

# SIGNAL MILL

## LOCATION

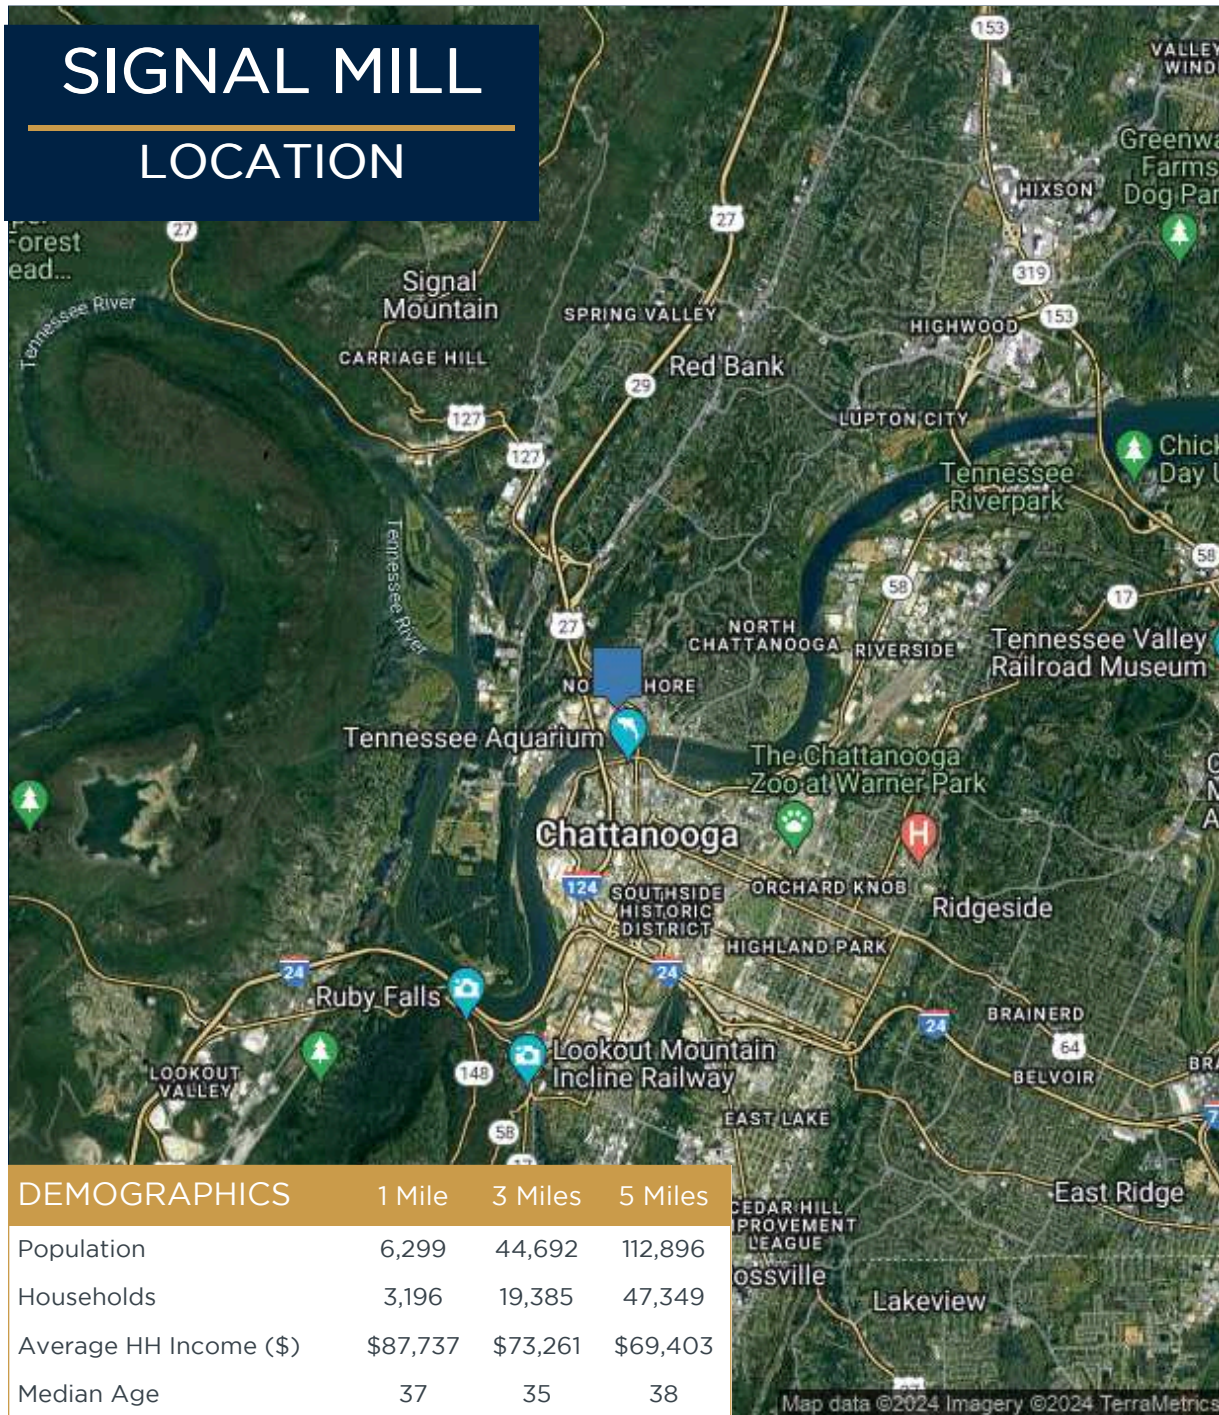


### Property Information:

Signal Mill is a modern adaptive re-use of an early 1900's textile mill. It sits on a 2.98 acre site in the NorthShore of Chattanooga, TN. The property contains 44,764 SF, currently leased by a mixture of boutique shops, restaurants, and office/technology uses. The building was renovated in 2017-2018 with significant physical upgrades, but the authenticity of the historic exterior remains. A full-floor (16,668 SF) is leased to a publicly-traded office tenant under a 10- year lease.

# SIGNAL MILL

## TRADE AREA

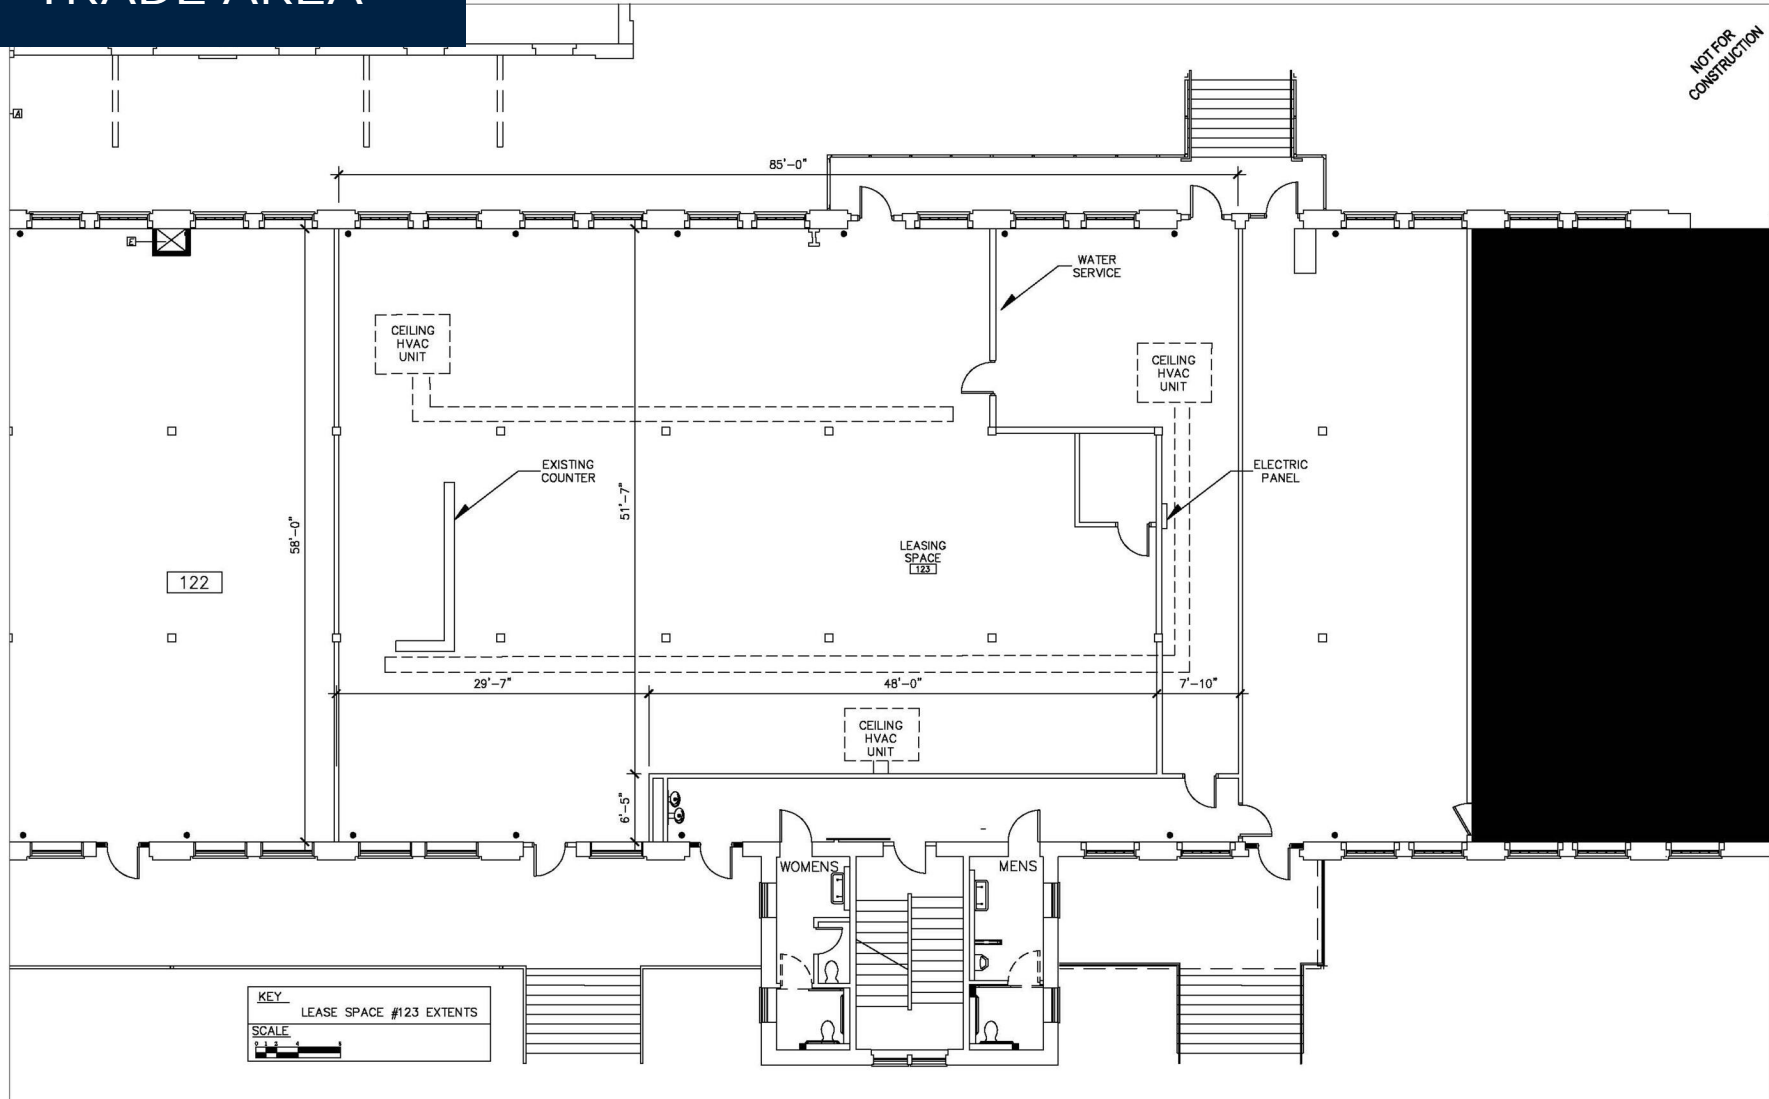

HEFFERLIN + KRONENBERG ARCHITECTS  
1216 East Main Street, Suite 120  
Chattanooga, TN 37408  
423-266-3656

SIGNAL MILL SUITE #123

205 MANUFACTURERS ROAD  
Chattanooga, TN 37405

09 | 22 | 2021  
SCALE: AS SHOWN

01